


PLAN FRONT ELEVATION

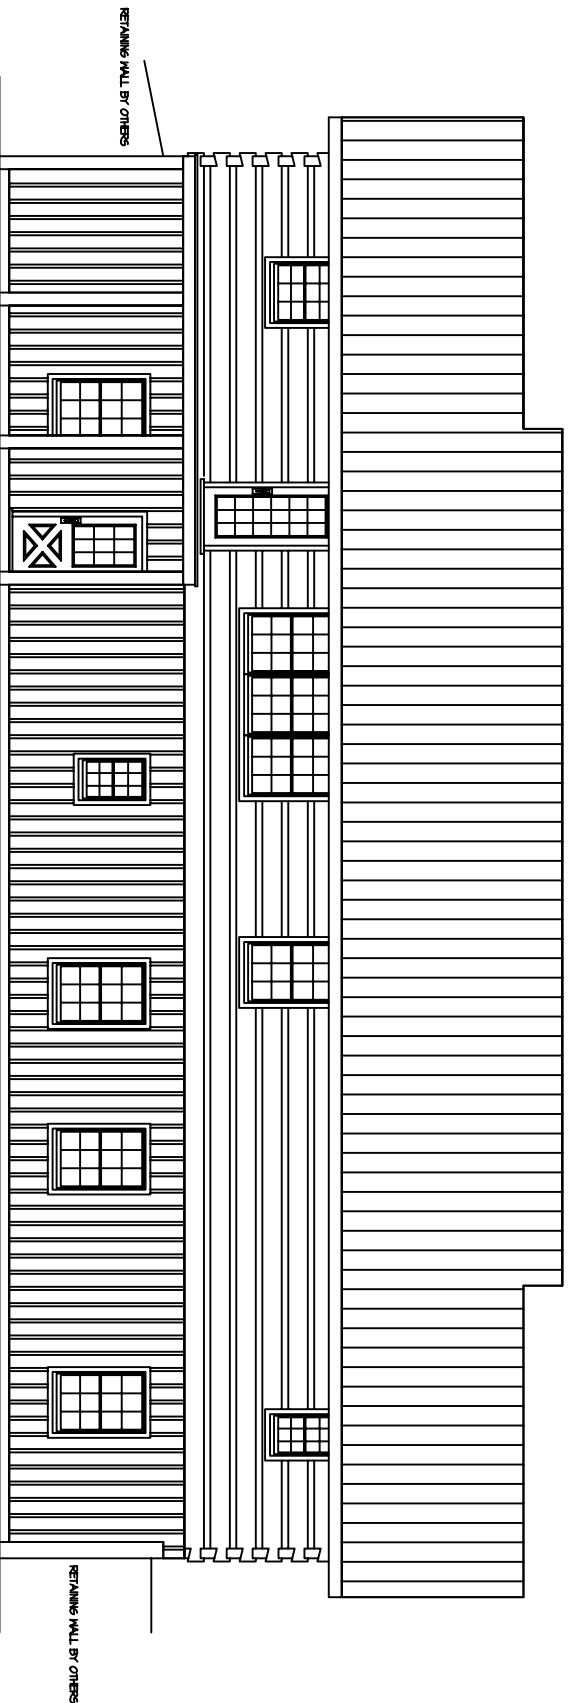

PLAN REAR ELEVATION

